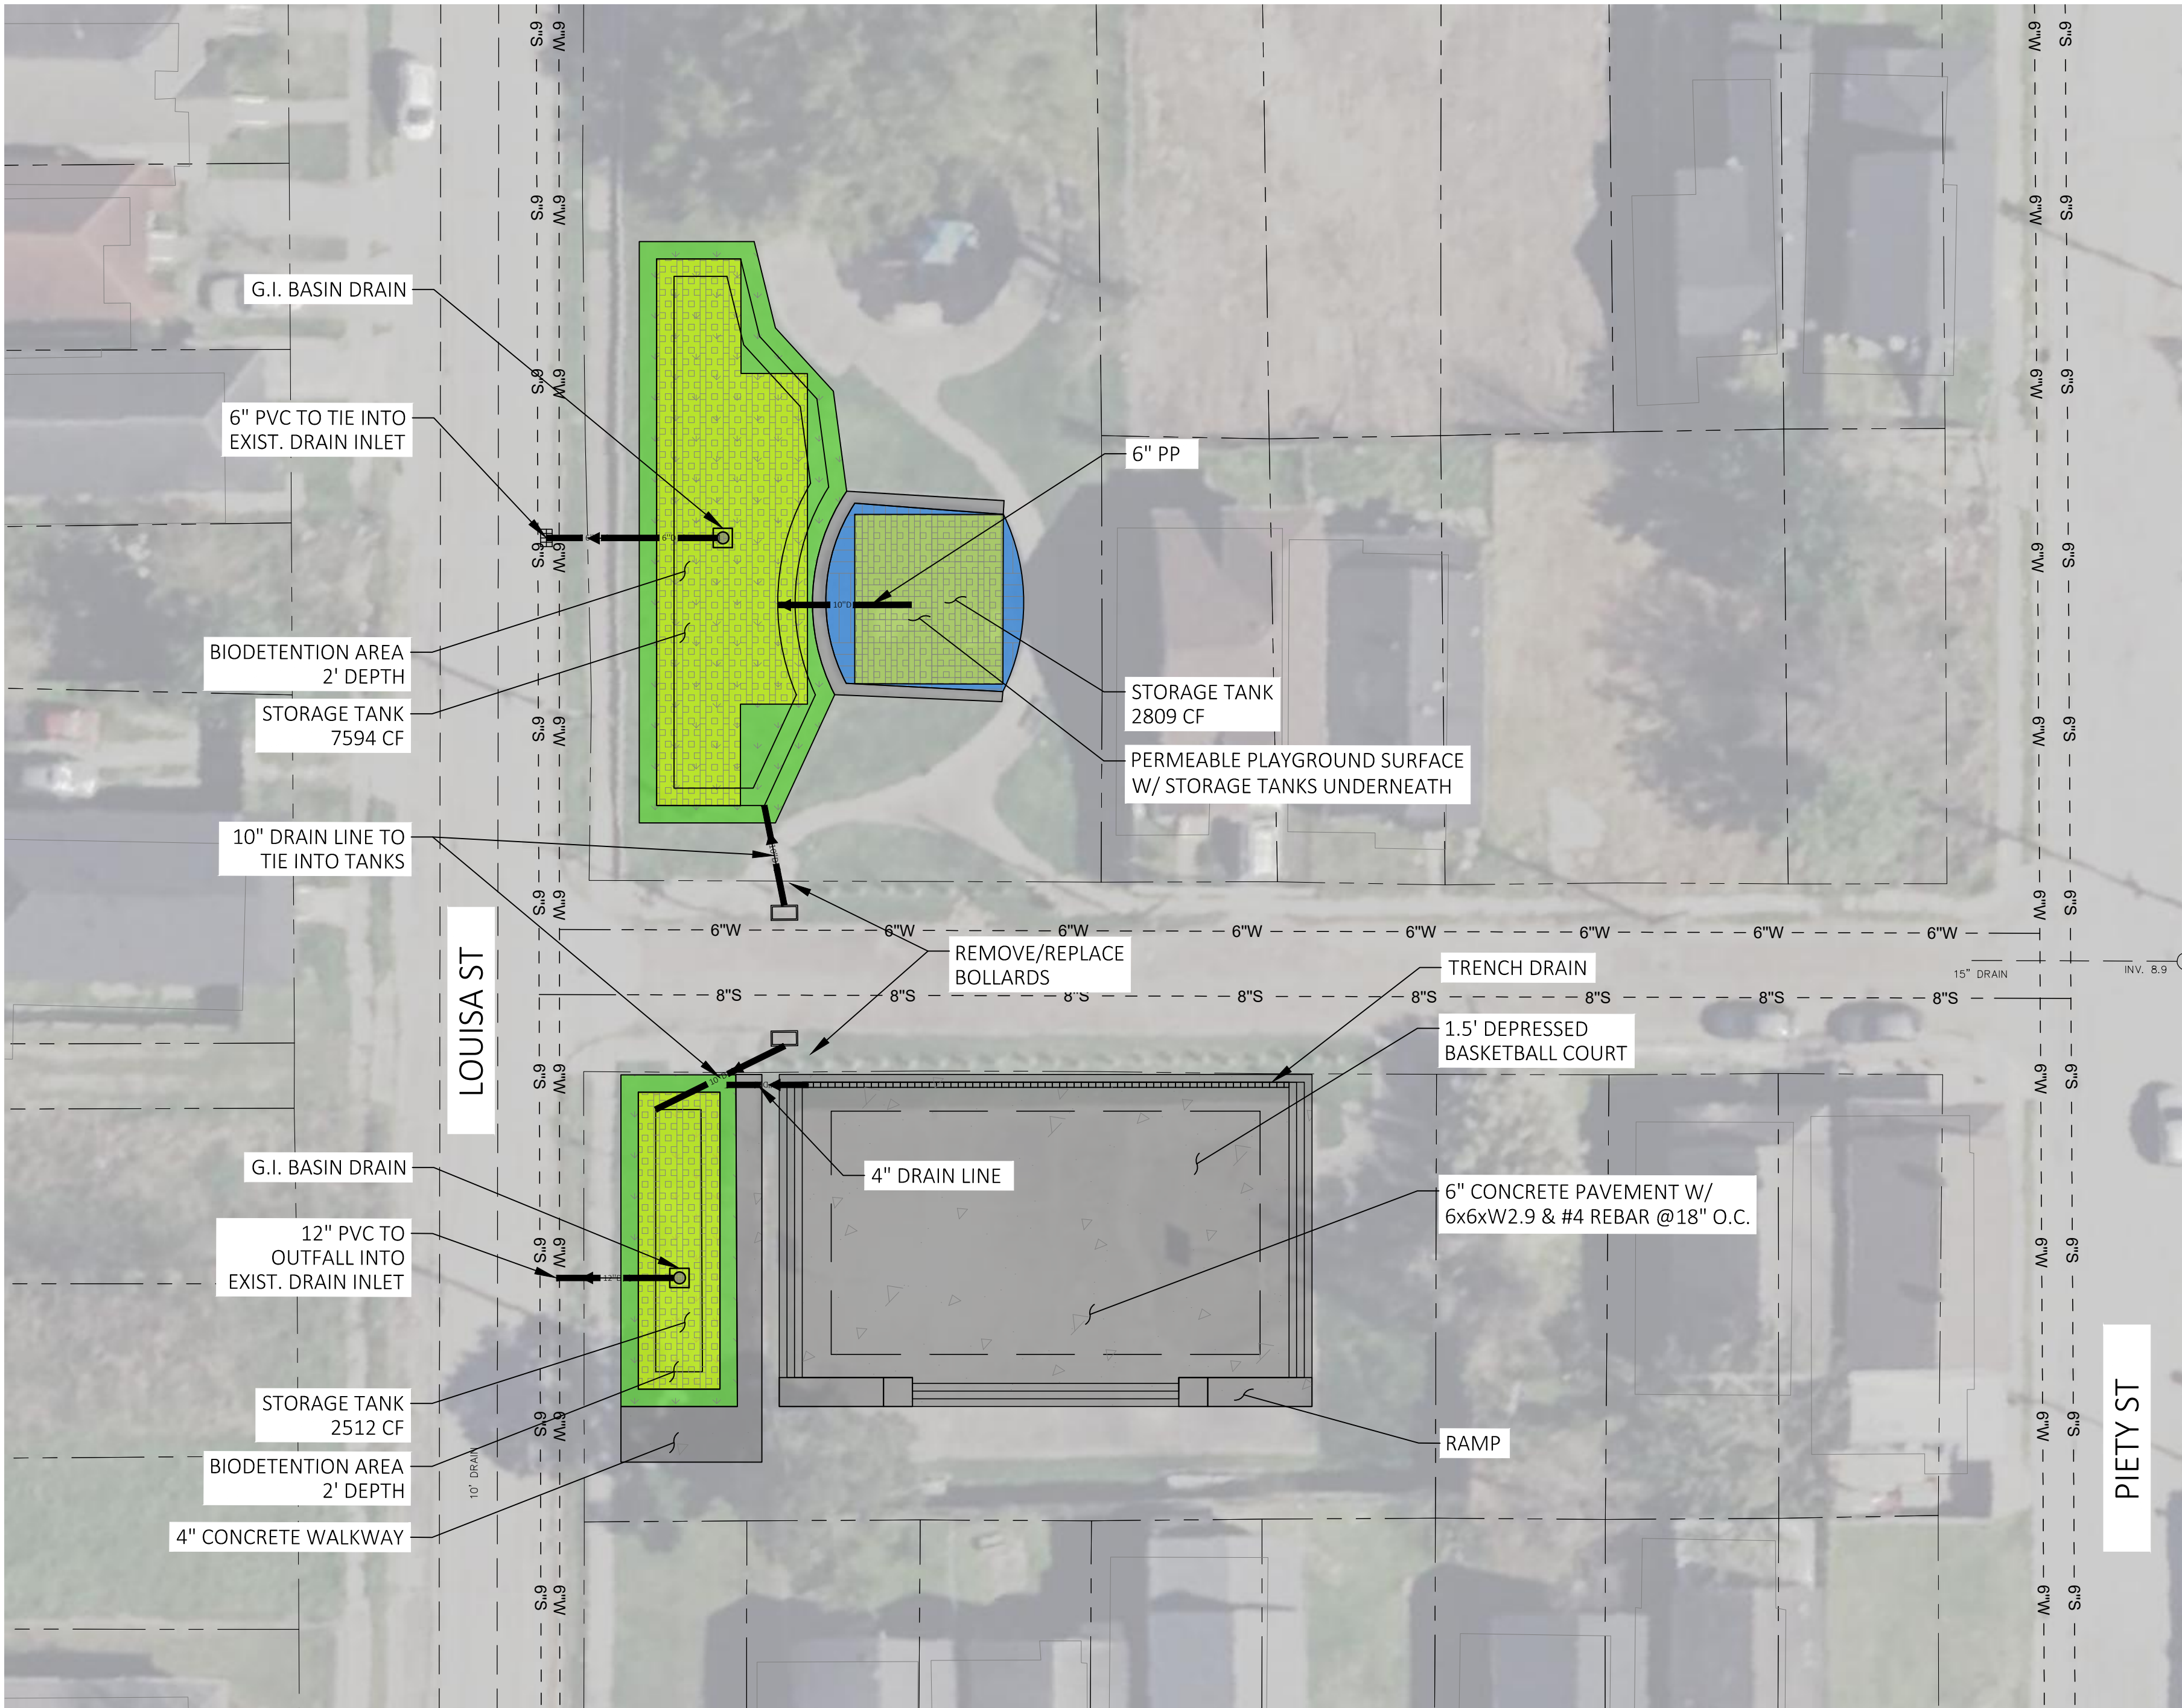


CONCEPTUAL SITE PLAN - PROJECT G

MARAIS

CONSULTANTS, LLC
2018 JENA STREET
NEW ORLEANS, LA 70115
504.350.2644
maraisconsultants.com

PROFESSIONAL OF RECORD:
jenny@maraisconsultants.com

DESCRIPTION

DATE

REV. NO.

PROJECT G
JACKSON PARK, NEW ORLEANS, LA

DRAWN BY: AV
CHECKED BY: TJ
DATE: JULY 3, 2026
ISSUE: CONCEPTUAL
DRAWING SIZE: 24"x36"

PRELIMINARY
THIS DOCUMENT IS NOT TO BE USED
FOR CONSTRUCTION, BIDDING,
RECORDATION CONVEYANCE, SALES
OR AS THE BASIS FOR THE ISSUANCE
OF A PERMIT

CONCEPTUAL
SITE PLAN G -
JACKSON PARK

SHEET:

C1