
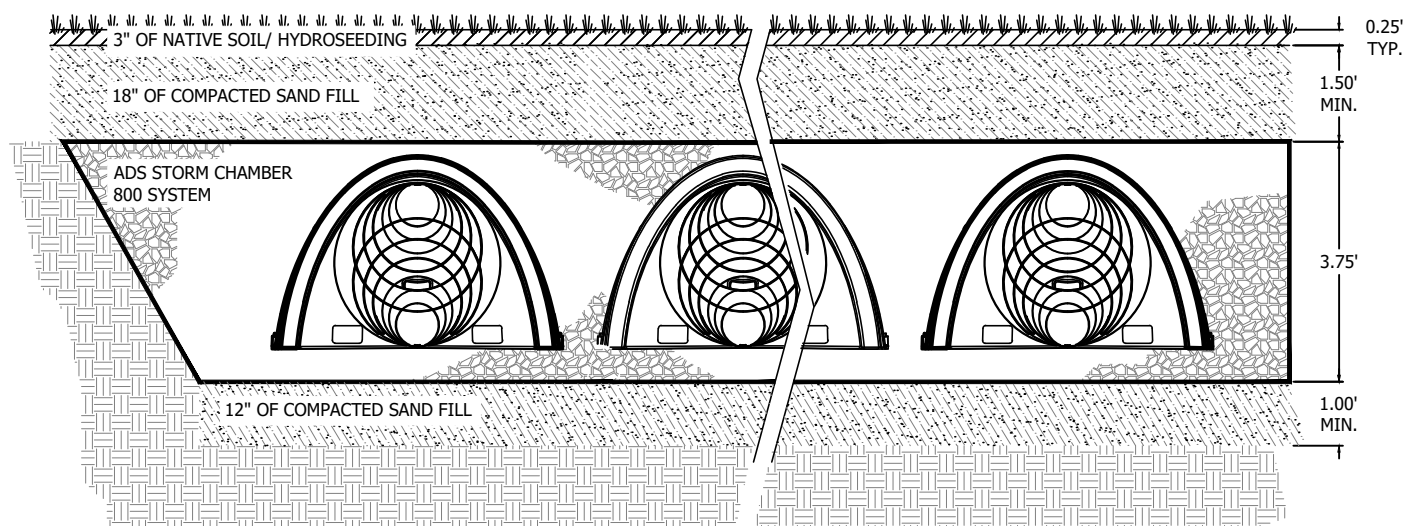


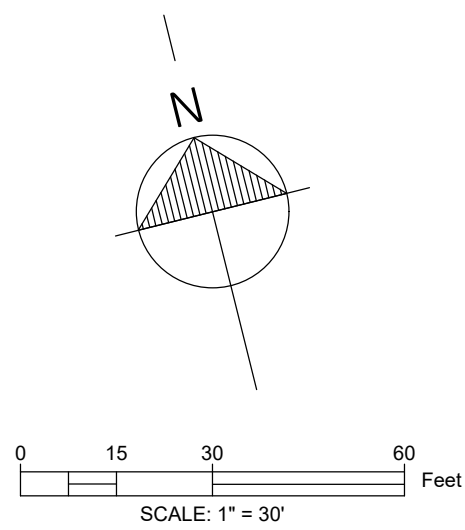

C1 CONCEPTUAL SITE PLAN - PROJECT B

MARAIS

CONSULTANTS, LLC
2018 JENA STREET
NEW ORLEANS, LA 70115
504.350.2644
maraisconsultants.com

PROFESSIONAL OF RECORD:
jenny@maraisconsultants.com

REV. NO.	DATE	DESCRIPTION

BUNNY FRIEND PARK DRAINAGE
IMPROVEMENTS
BUNNY FRIEND PARK, NEW ORLEANS, LA

DRAWN BY: AV
CHECKED BY: TJ
DATE: JUNE 30, 2026
ISSUE: CONCEPTUAL
DRAWING SIZE: 24"x36"

PRELIMINARY
THIS DOCUMENT IS NOT TO BE USED
FOR CONSTRUCTION, BIDDING,
RECORDATION CONVEYANCE, SALES
OR AS THE BASIS FOR THE ISSUANCE
OF A PERMIT

CONCEPTUAL
SITE PLAN E -
BUNNY FRIEND
PARK

SHEET:

C1