

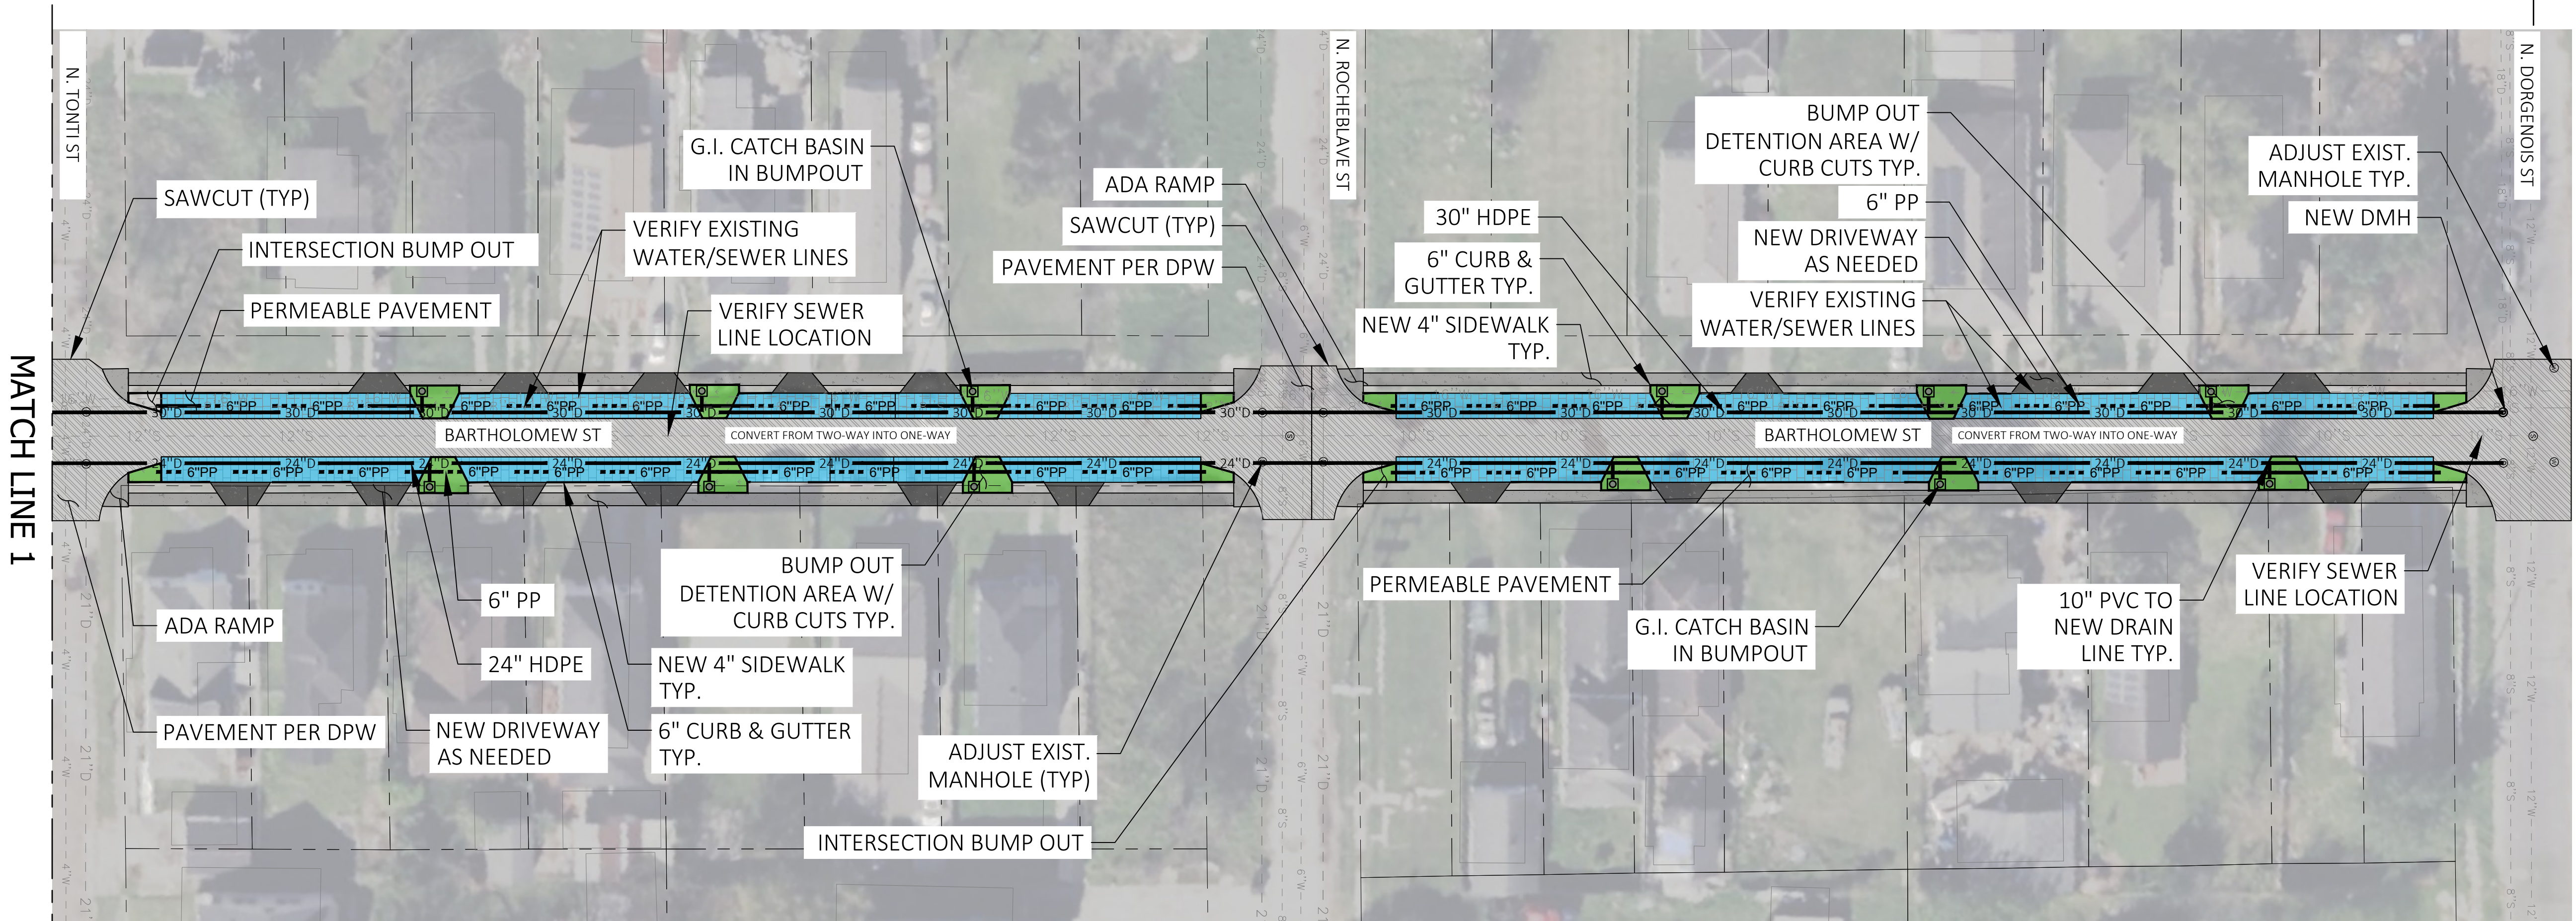


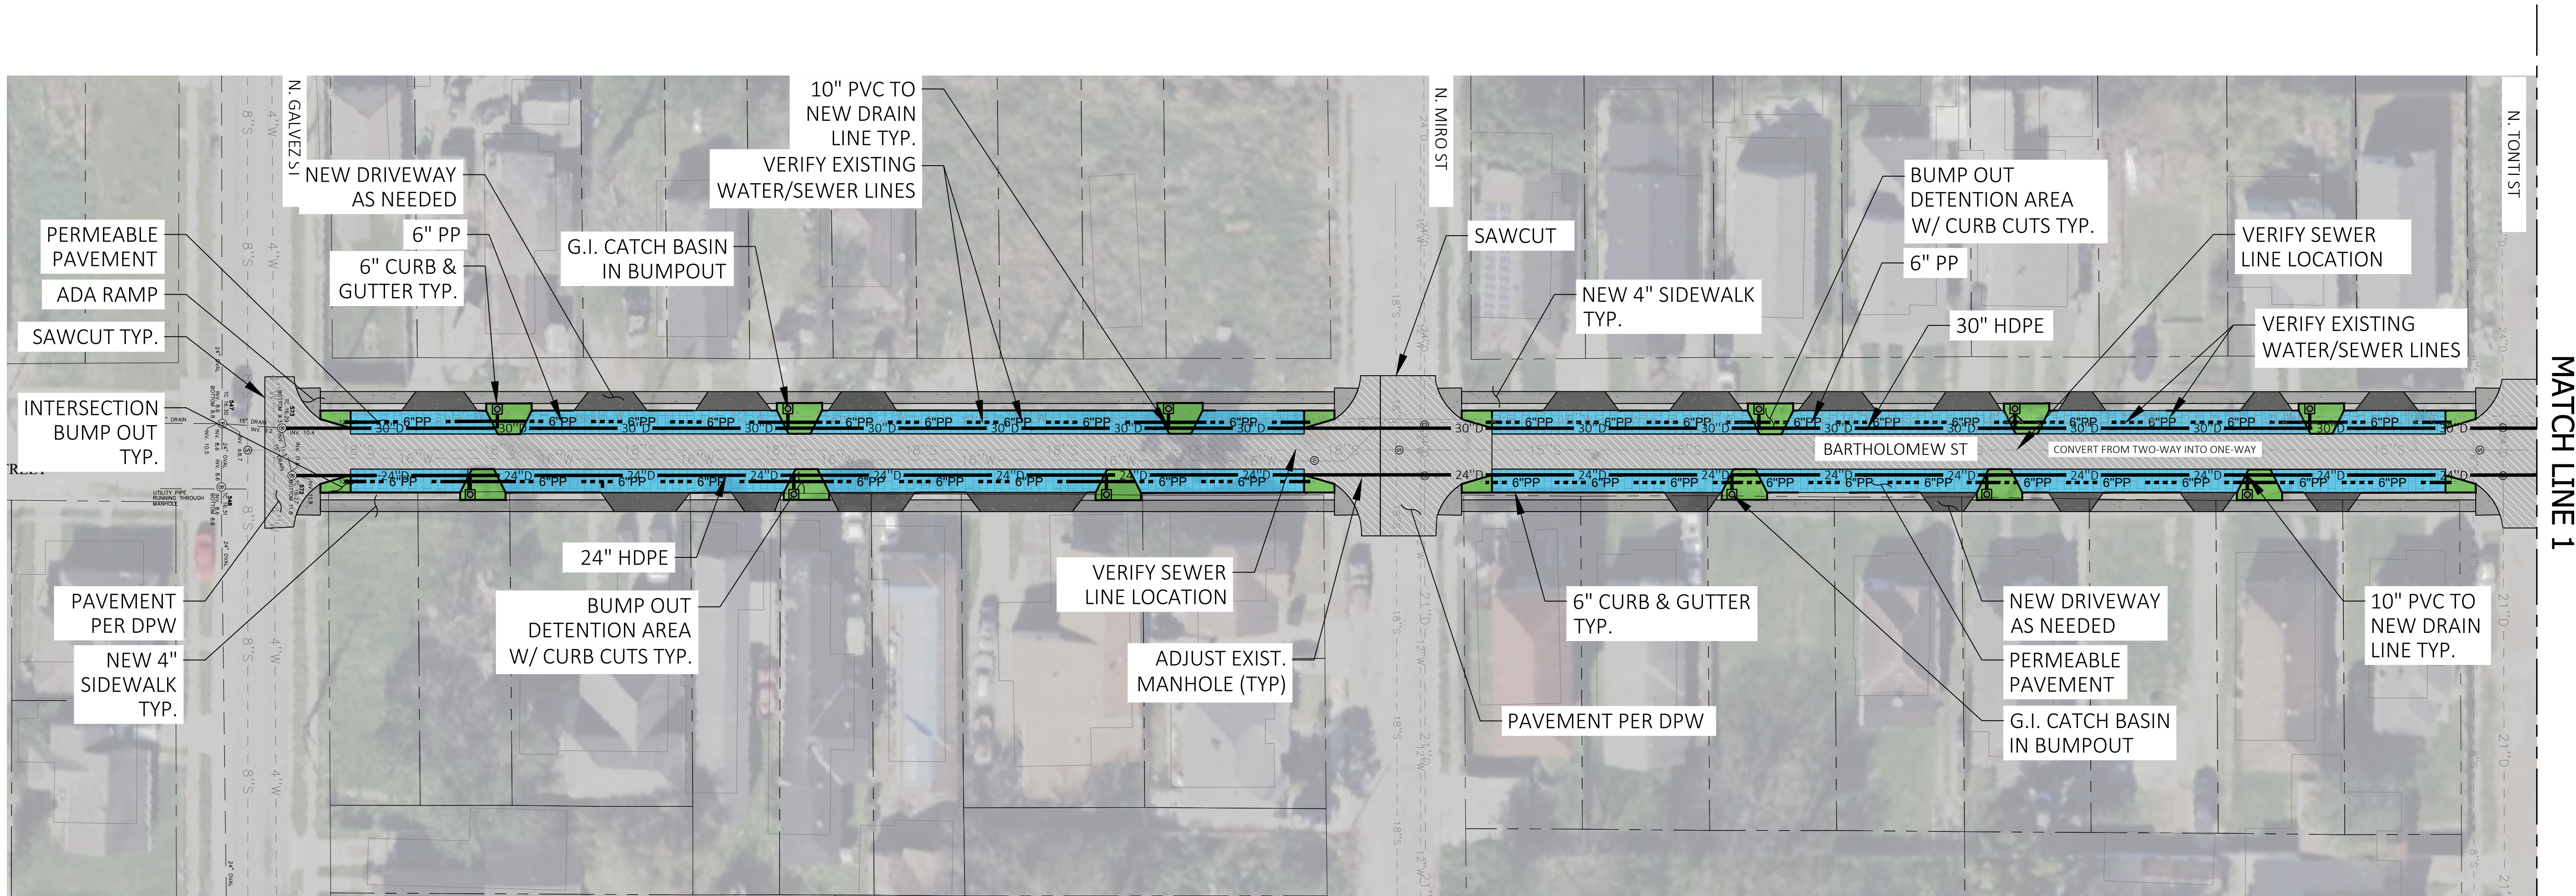

C1 CONCEPTUAL SITE PLAN - PROJECT C

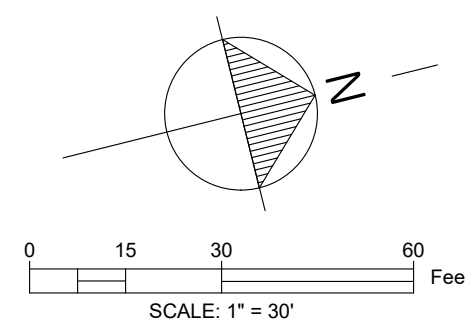

MARAIS
CONSULTANTS, LLC
2018 JENA STREET
NEW ORLEANS, LA 70115
504.350.2644
maraisconsultants.com
PROFESSIONAL OF RECORD:
jenny@maraisconsultants.com

REV. NO.	DATE	DESCRIPTION


PROJECT C
GREEN STREETS (BARTHOLOMEW), NEW ORLEANS, LA

DRAWN BY: AV
CHECKED BY: TJ
DATE: JULY 6, 2026
ISSUE: CONCEPTUAL
DRAWING SIZE: 24"x36"

PRELIMINARY
THIS DOCUMENT IS NOT TO BE USED
FOR CONSTRUCTION, BIDDING,
RECORDATION CONVEYANCE, SALES
OR AS THE BASIS FOR THE ISSUANCE
OF A PERMIT

CONCEPTUAL
SITE PLAN
PROJECT C -
GREEN STREET

SHEET:
C1

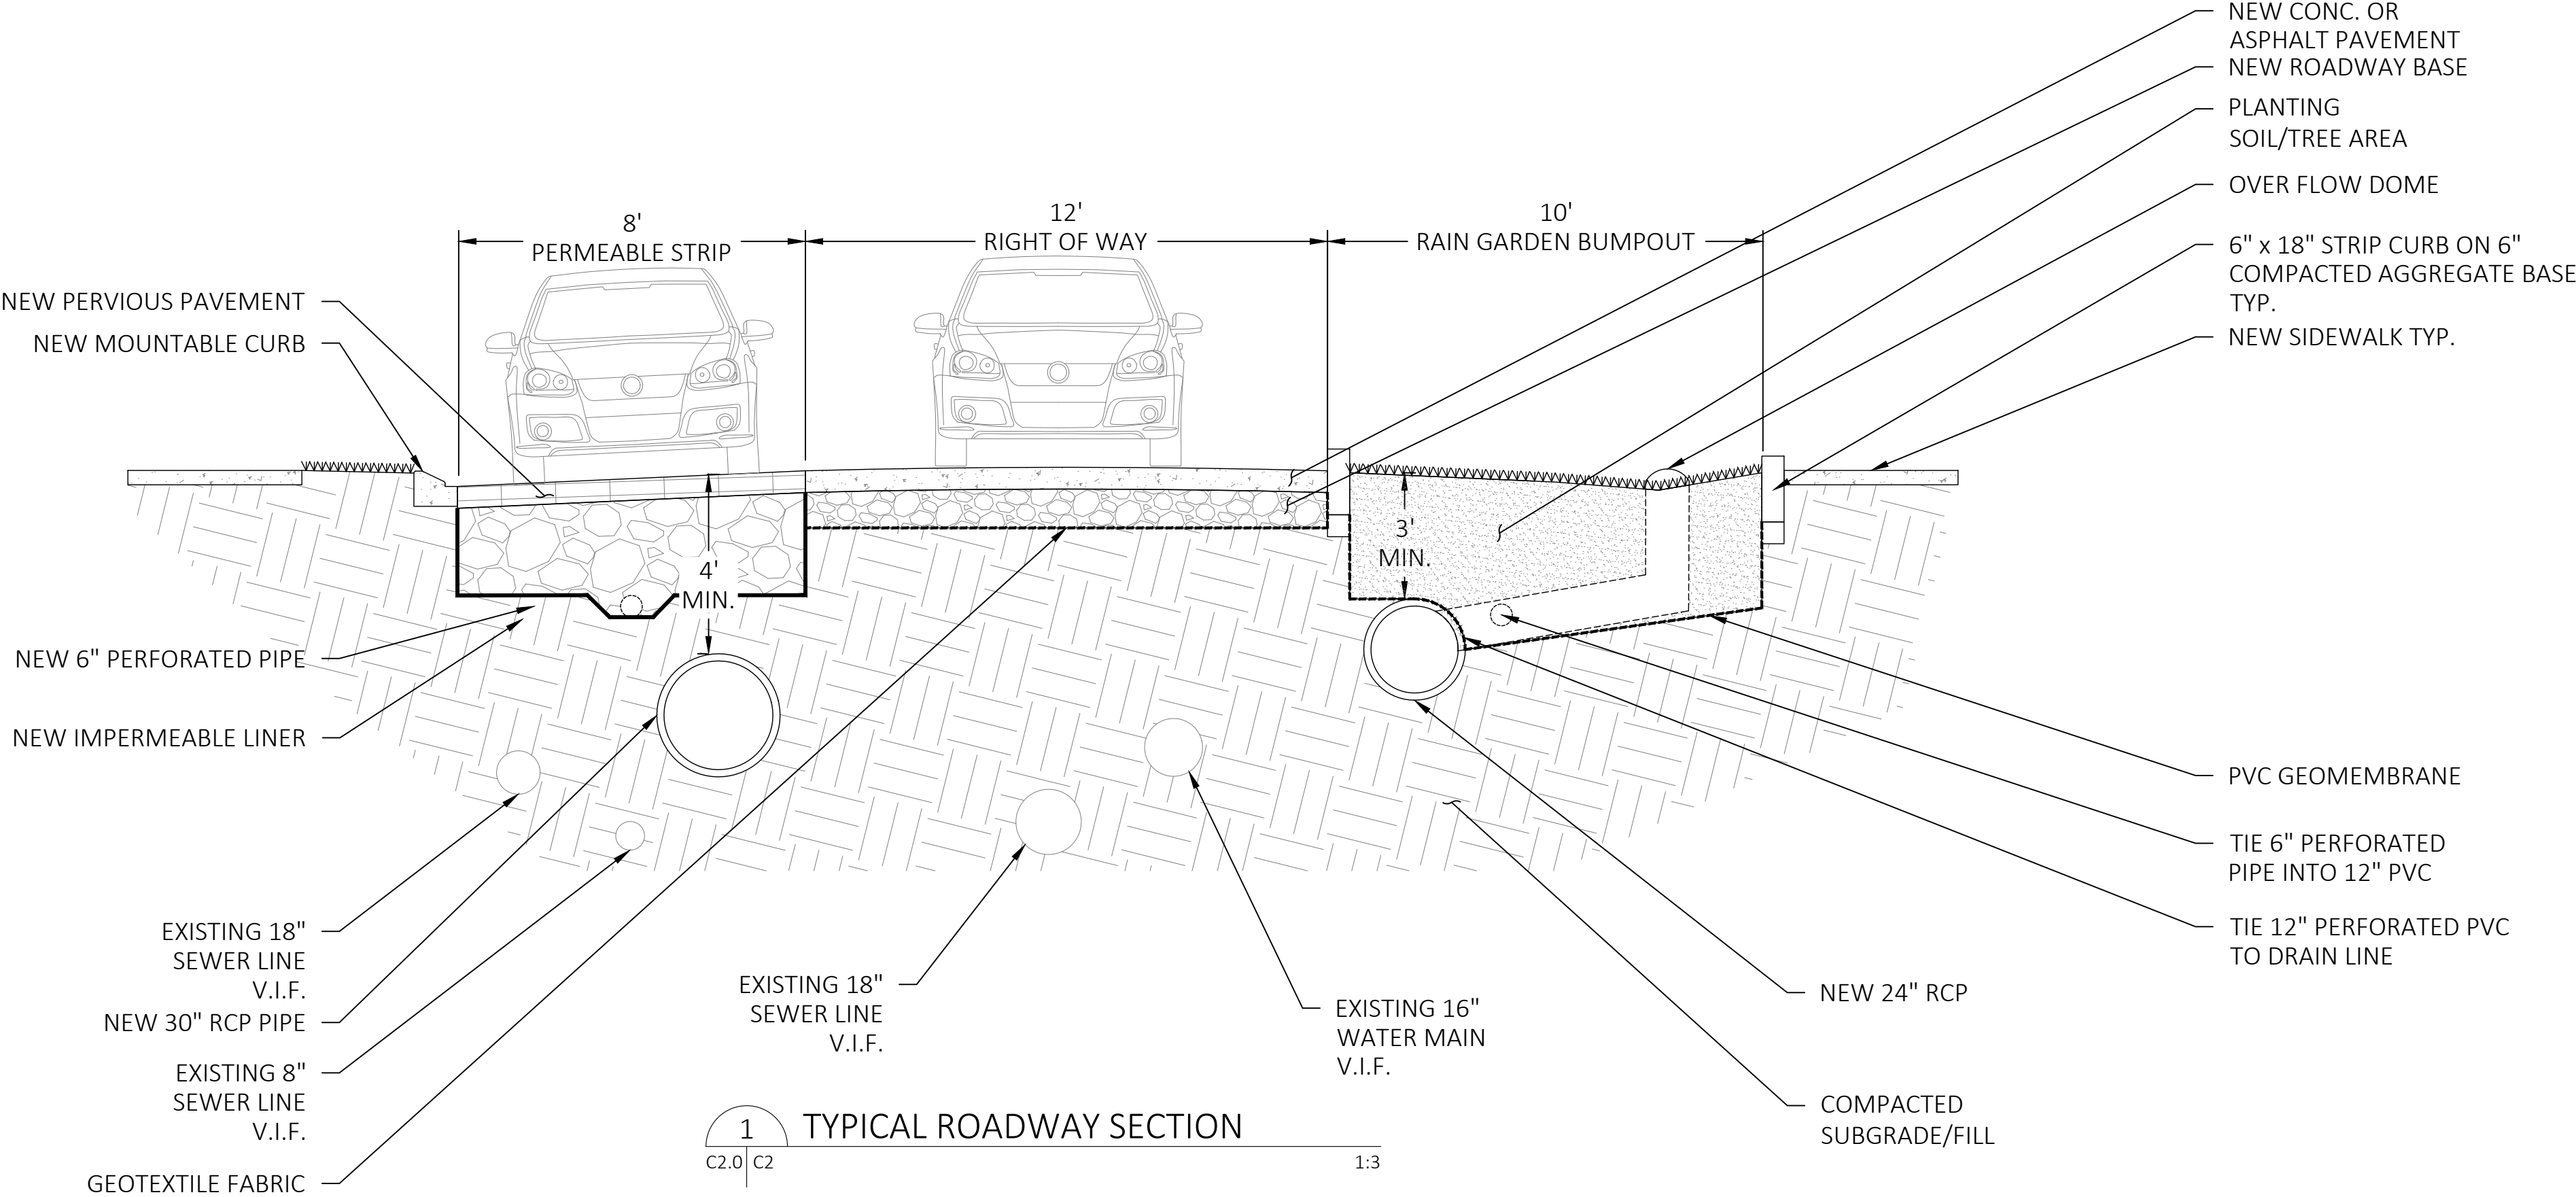

MARAIS

CONSULTANTS, LLC
2018 JENA STREET
NEW ORLEANS, LA 70115
504.350.2644
maraisconsultants.com

PROFESSIONAL OF RECORD:
jenny@maraisconsultants.com

DESCRIPTION

DATE

REV. NO.

PROJECT C
GREEN STREETS (BARTHOLOMEW), NEW ORLEANS, LA




DRAWN BY: AV
CHECKED BY: TJ
DATE: JULY 6, 2026
ISSUE: CONCEPTUAL
DRAWING SIZE: 24"x36"

PRELIMINARY
THIS DOCUMENT IS NOT TO BE USED
FOR CONSTRUCTION, BIDDING,
RECORDATION CONVEYANCE, SALES
OR AS THE BASIS FOR THE ISSUANCE
OF A PERMIT


DETAILS

SHEET:

C2

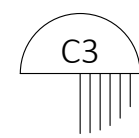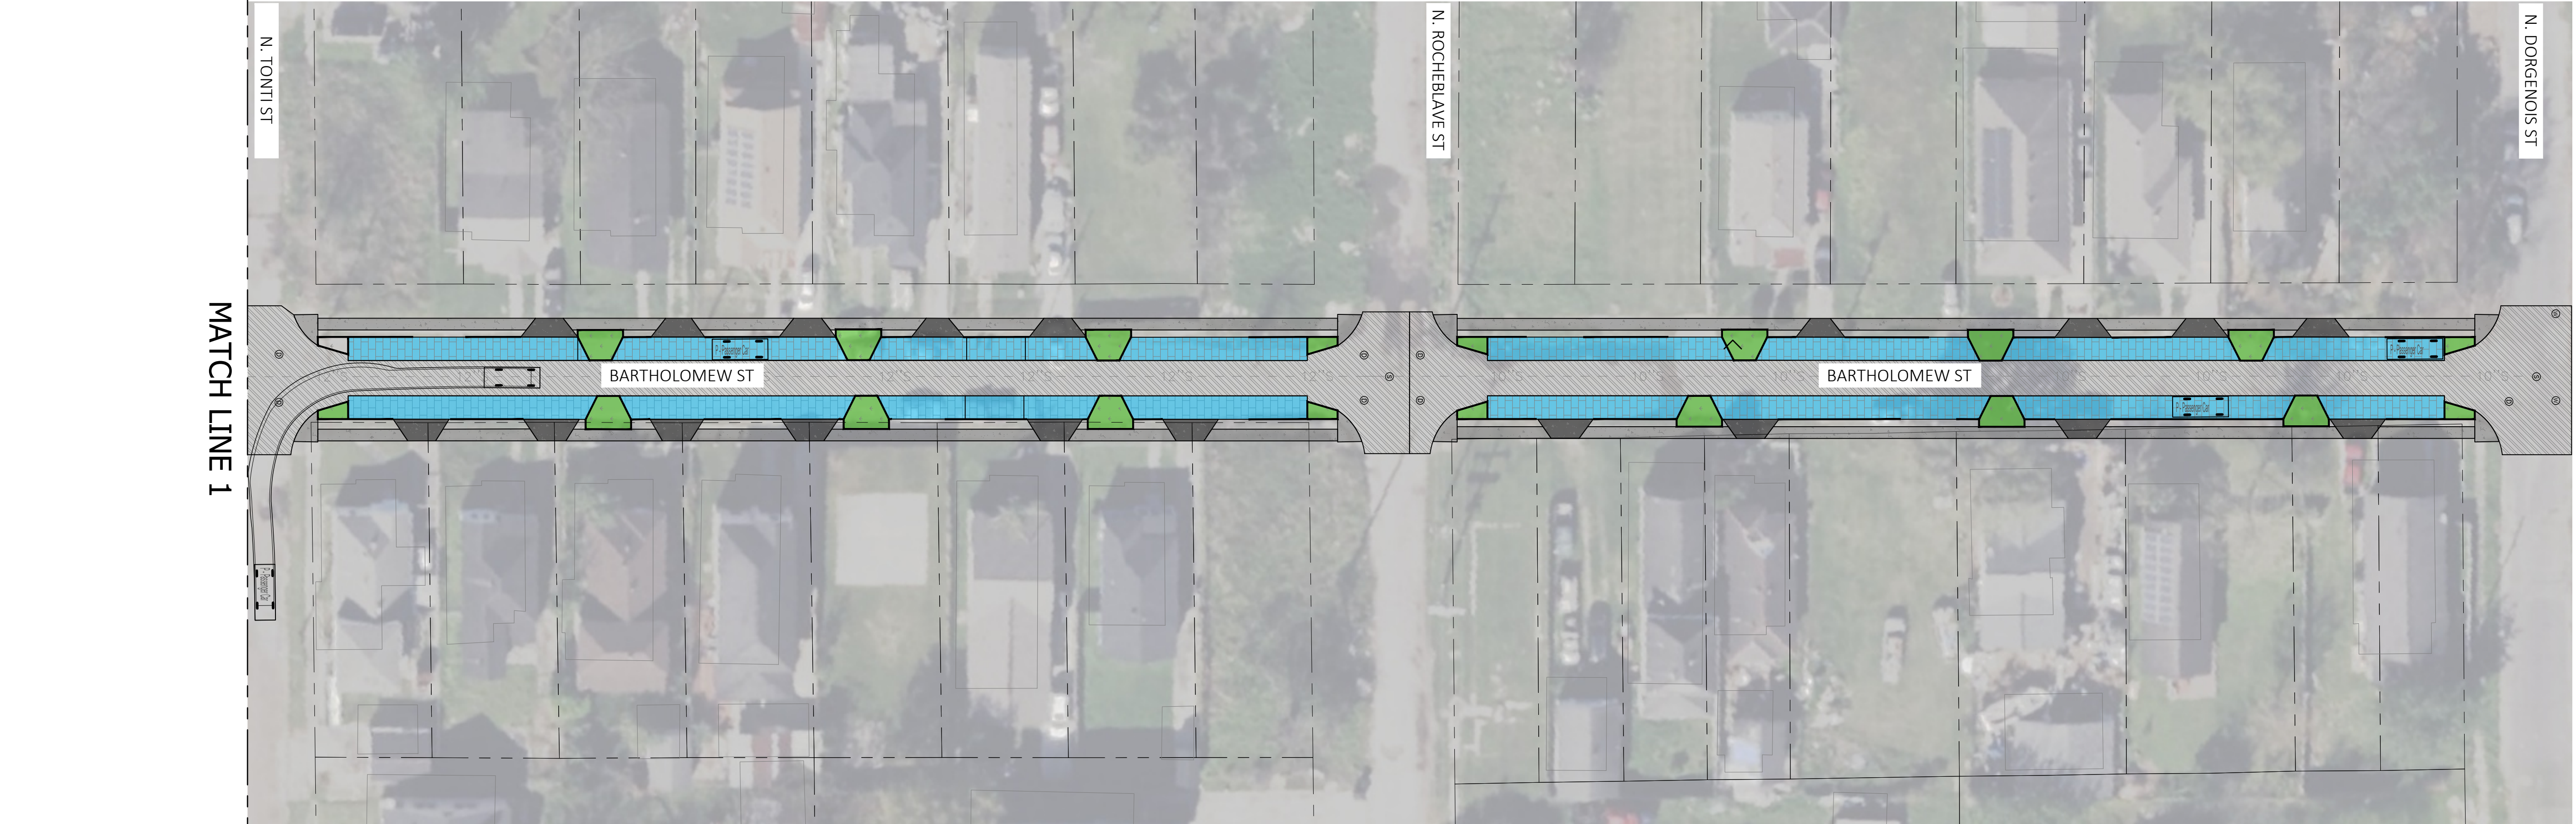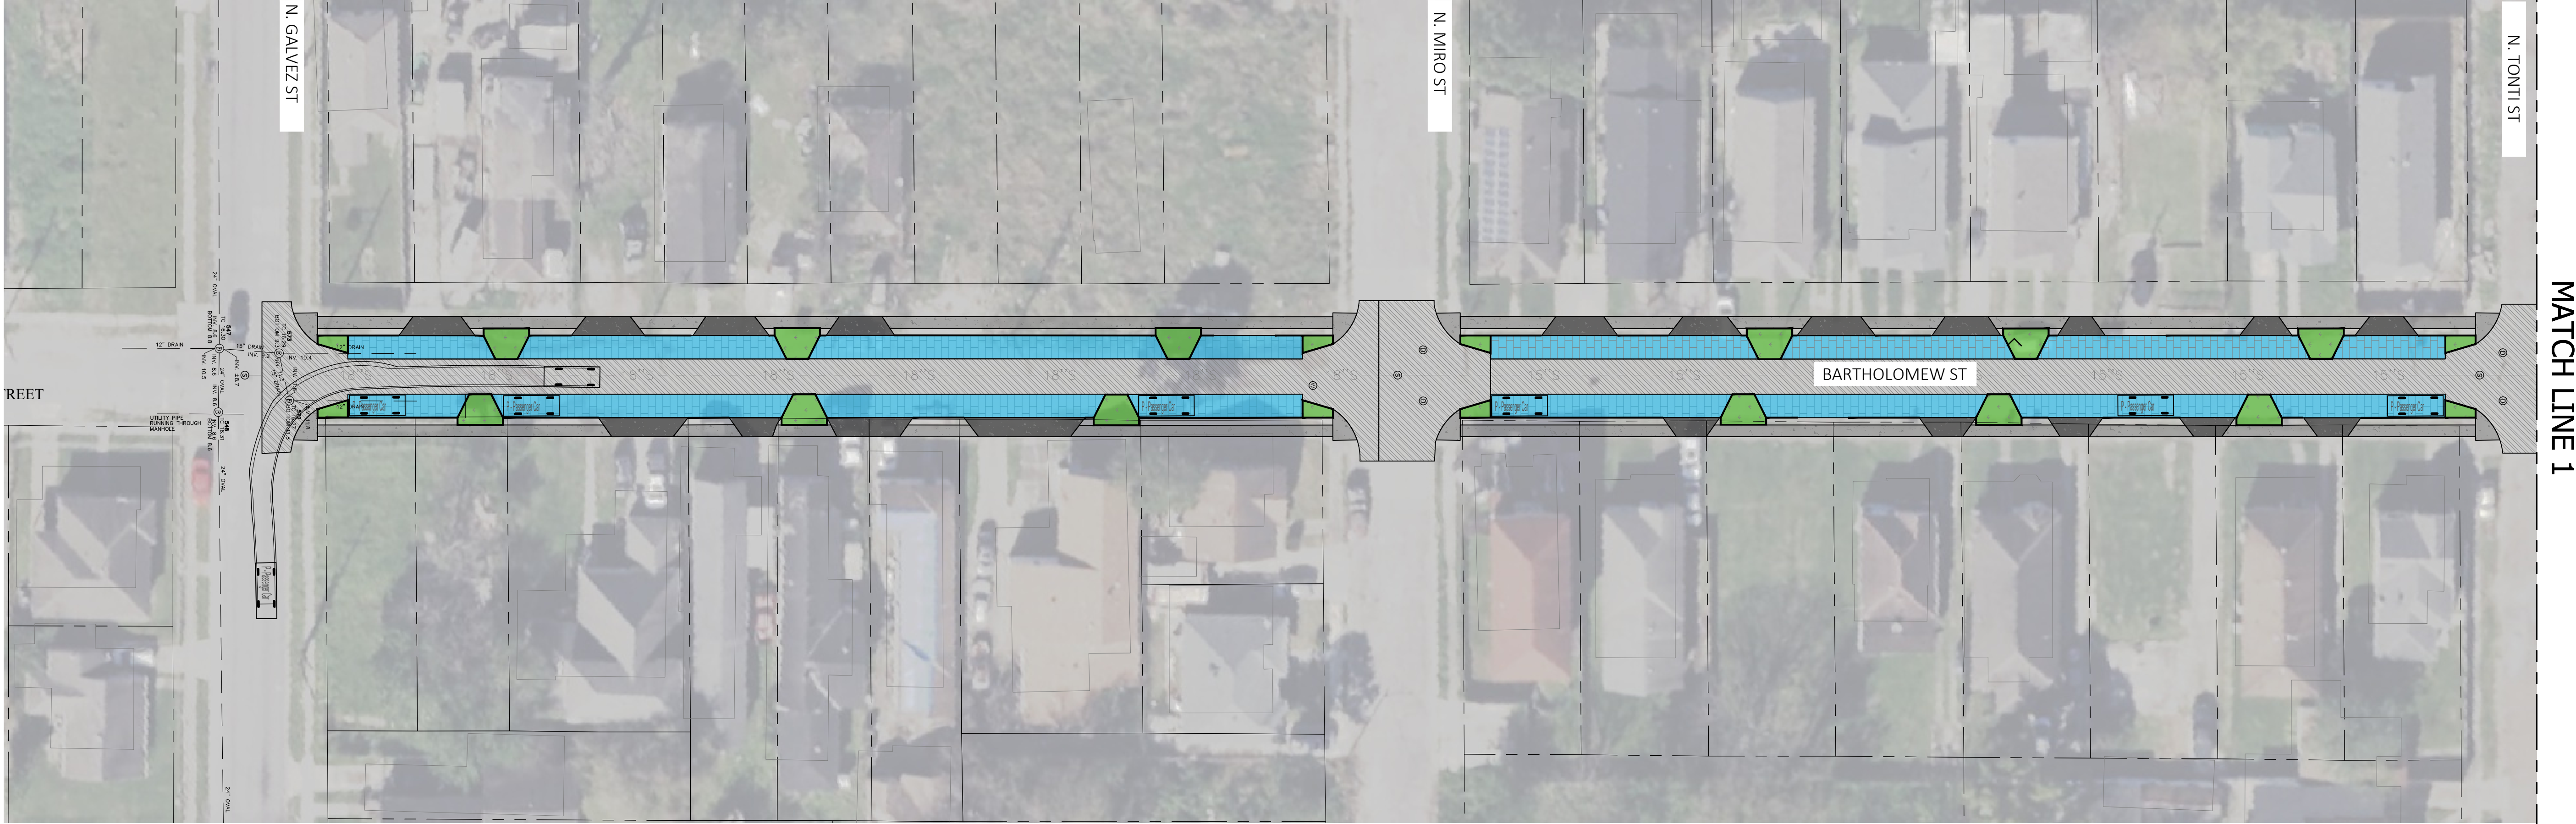

VEHICLE TRACKING

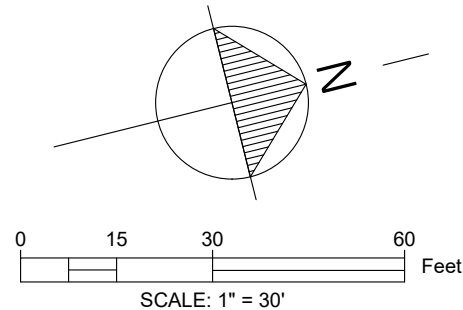

MARAIS
CONSULTANTS, LLC
2018 JENA STREET
NEW ORLEANS, LA 70115
504.350.2644
maraisconsultants.com
PROFESSIONAL OF RECORD:
jenny@maraisconsultants.com

REV. NO.	DATE	DESCRIPTION

PROJECT C
GREEN STREETS (BARTHOLOMEW), NEW ORLEANS, LA

DRAWN BY: AV
CHECKED BY: TJ
DATE: JULY 6, 2026
ISSUE: CONCEPTUAL
DRAWING SIZE: 24"x36"

PRELIMINARY
THIS DOCUMENT IS NOT TO BE USED
FOR CONSTRUCTION, BIDDING,
RECORDATION CONVEYANCE, SALES
OR AS THE BASIS FOR THE ISSUANCE
OF A PERMIT

CONCEPTUAL
VEHICLE
TRACKING PLAN

SHEET:
C3

[illegible]


DRAWN BY: AV
CHECKED BY: TJ
DATE: JULY 6, 2026
ISSUE: CONCEPTUAL
DRAWING SIZE: 24"x36"

PRELIMINARY
THIS DOCUMENT IS NOT TO BE USED
FOR CONSTRUCTION, BIDDING,
RECORDATION CONVEYANCE, SALES
OR AS THE BASIS FOR THE ISSUANCE
OF A PERMIT

CONCEPTUAL
SITE PLAN
PROJECT C -
GREEN STREET
TWO WAY

SHEET:

C1

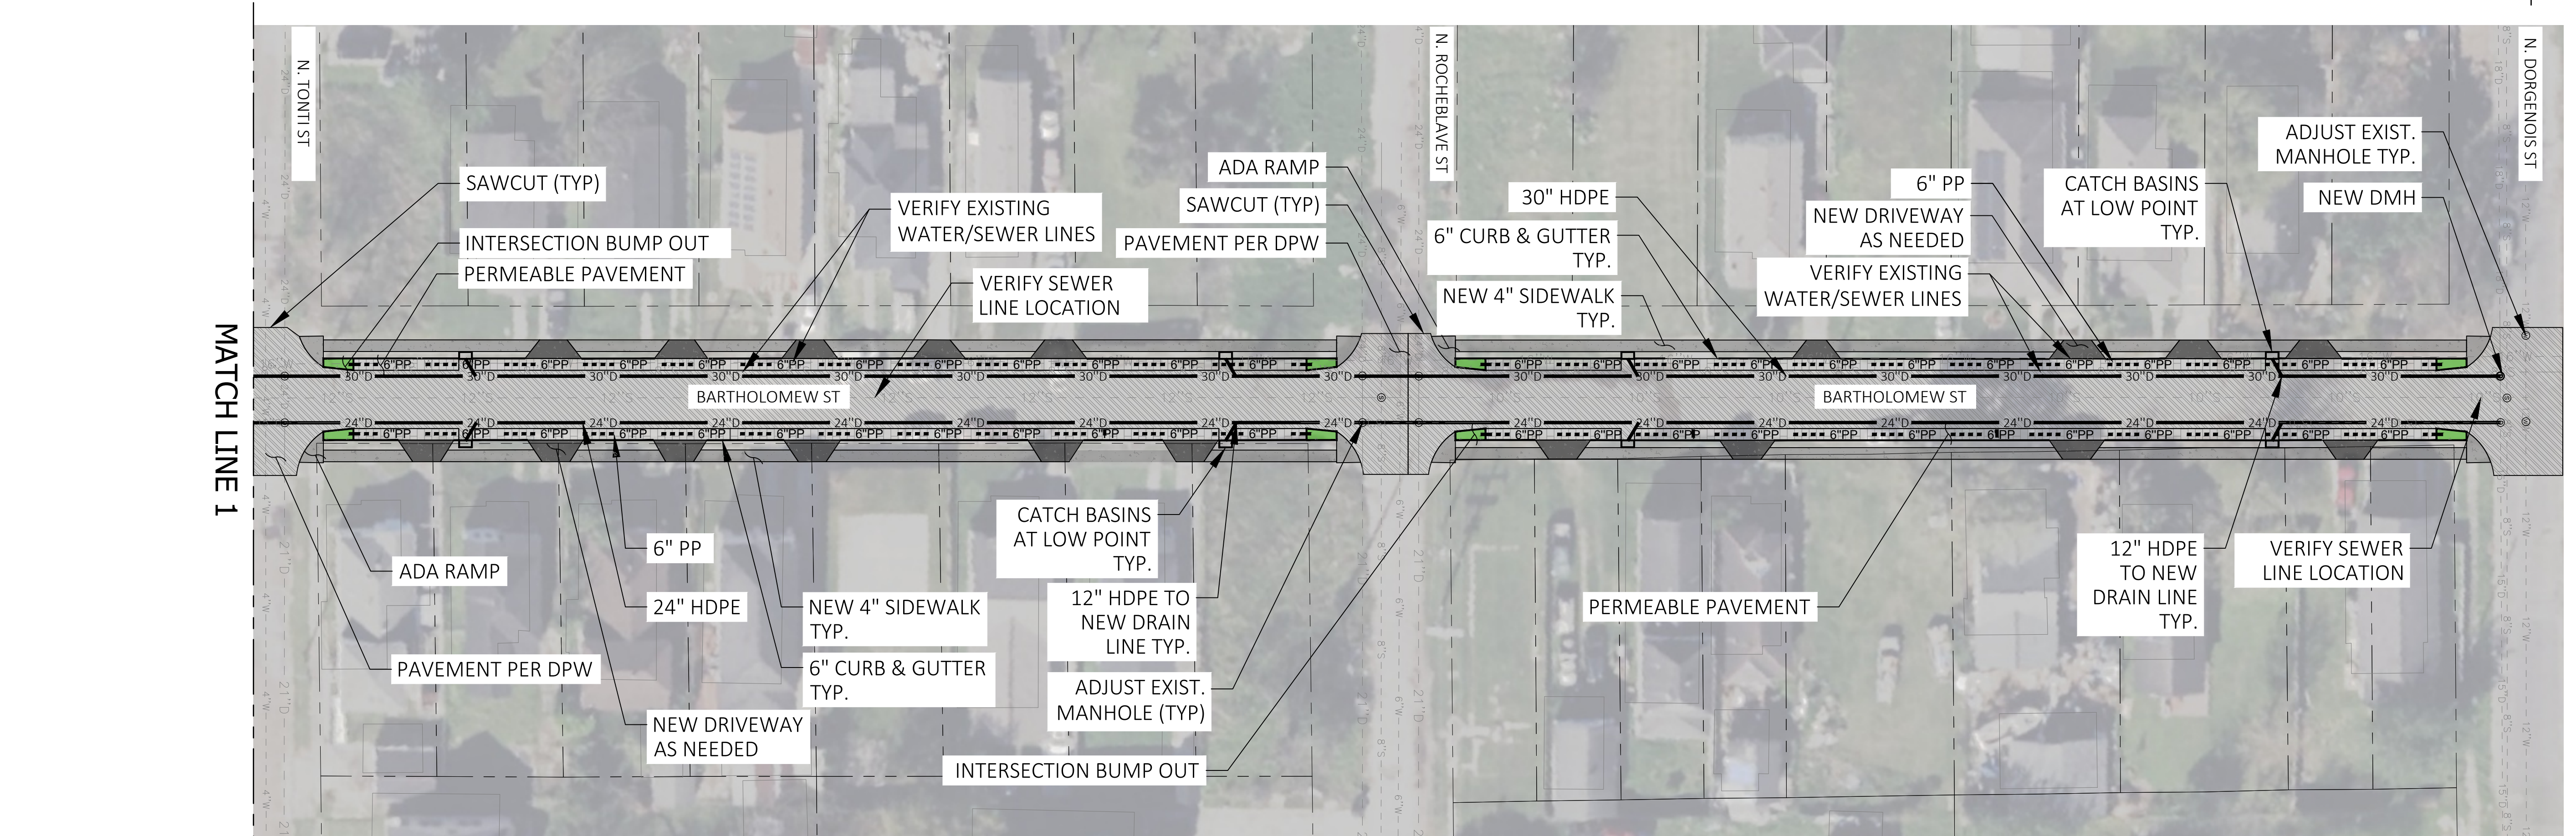

A diagram of a circular structure, possibly a well or a small pond, with a shaded sector. The circle is divided into four quadrants by two perpendicular lines. The sector in the upper-right quadrant is shaded with diagonal lines. A north arrow points towards the upper right, labeled 'N'. Below the circle is a scale bar with markings at 0, 15, 30, and 60 feet. The text 'SCALE: 1" = 30'' is written below the scale bar.





[illegible]


DRAWN BY: AV
CHECKED BY: TJ
DATE: JULY 6, 2026
ISSUE: CONCEPTUAL
DRAWING SIZE: 24"x36"

SHEET:



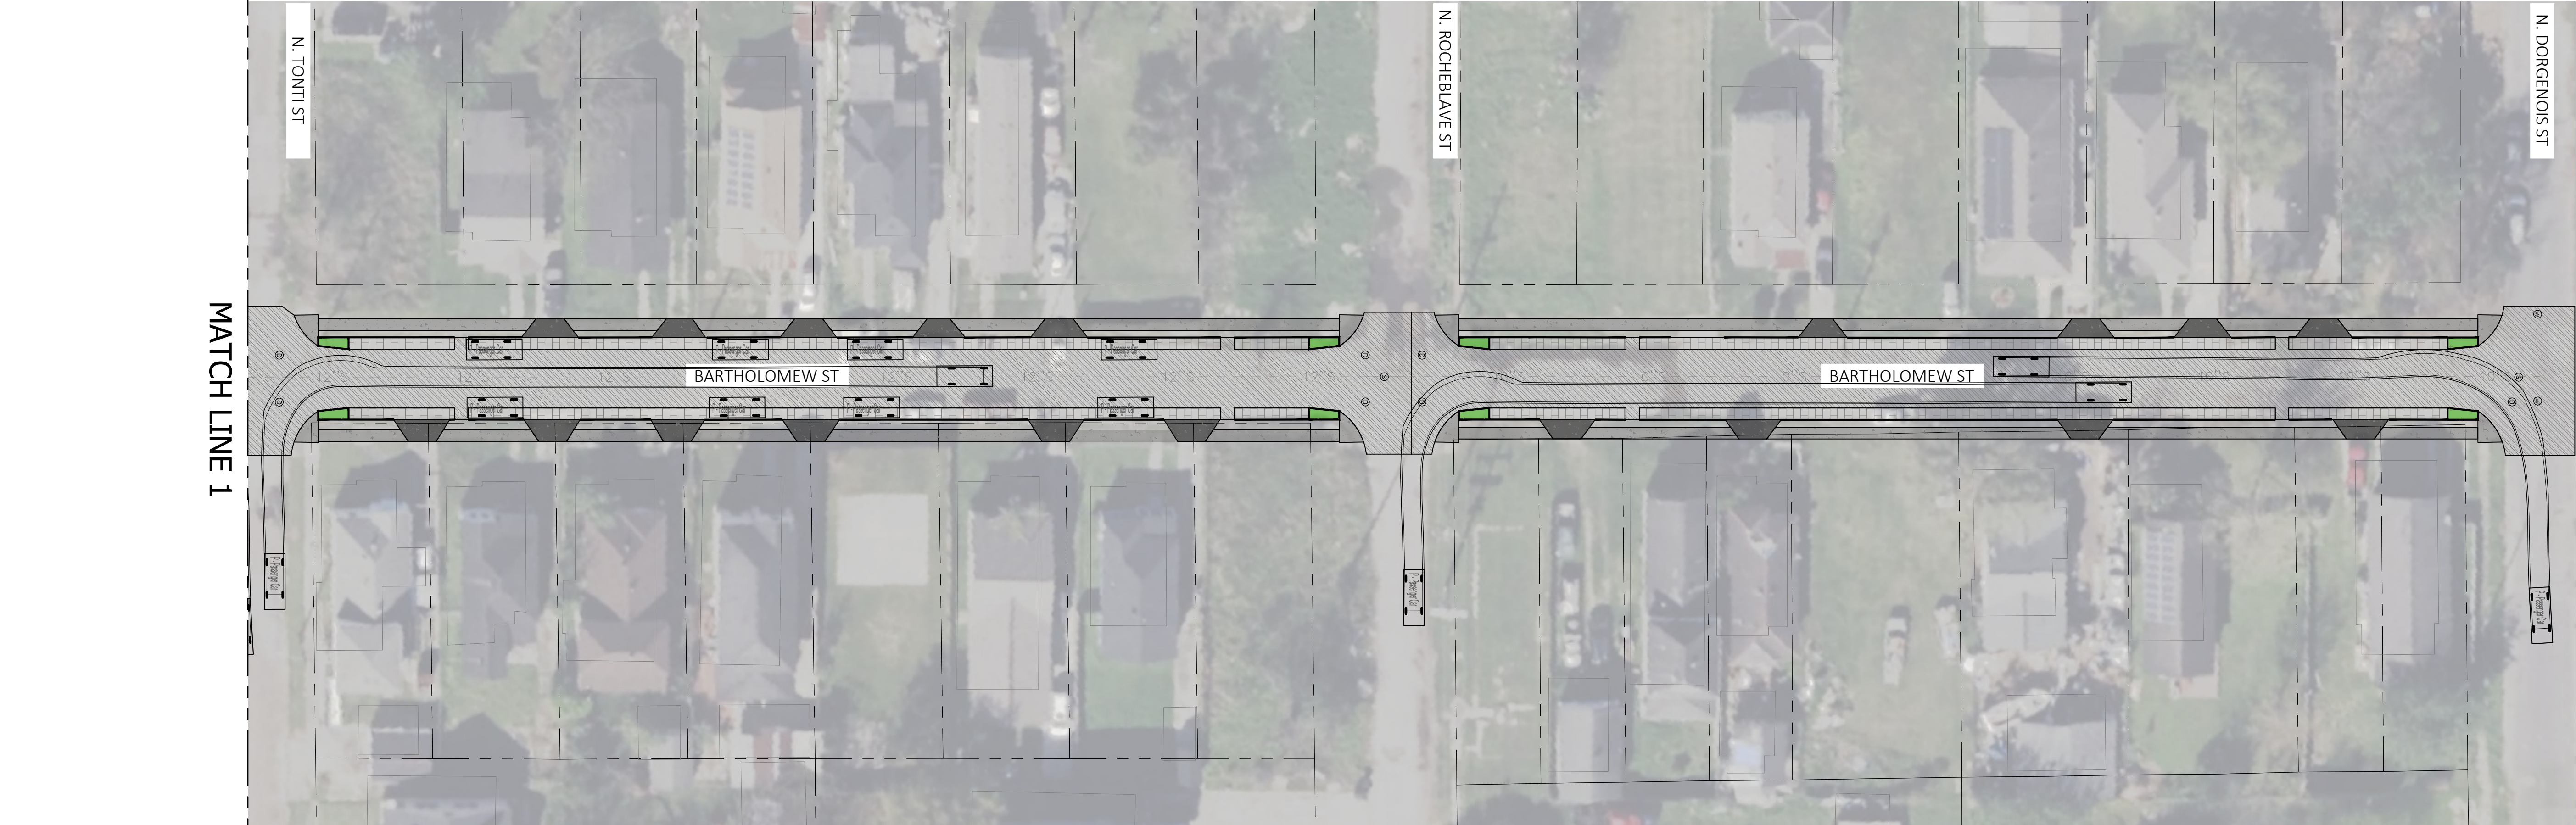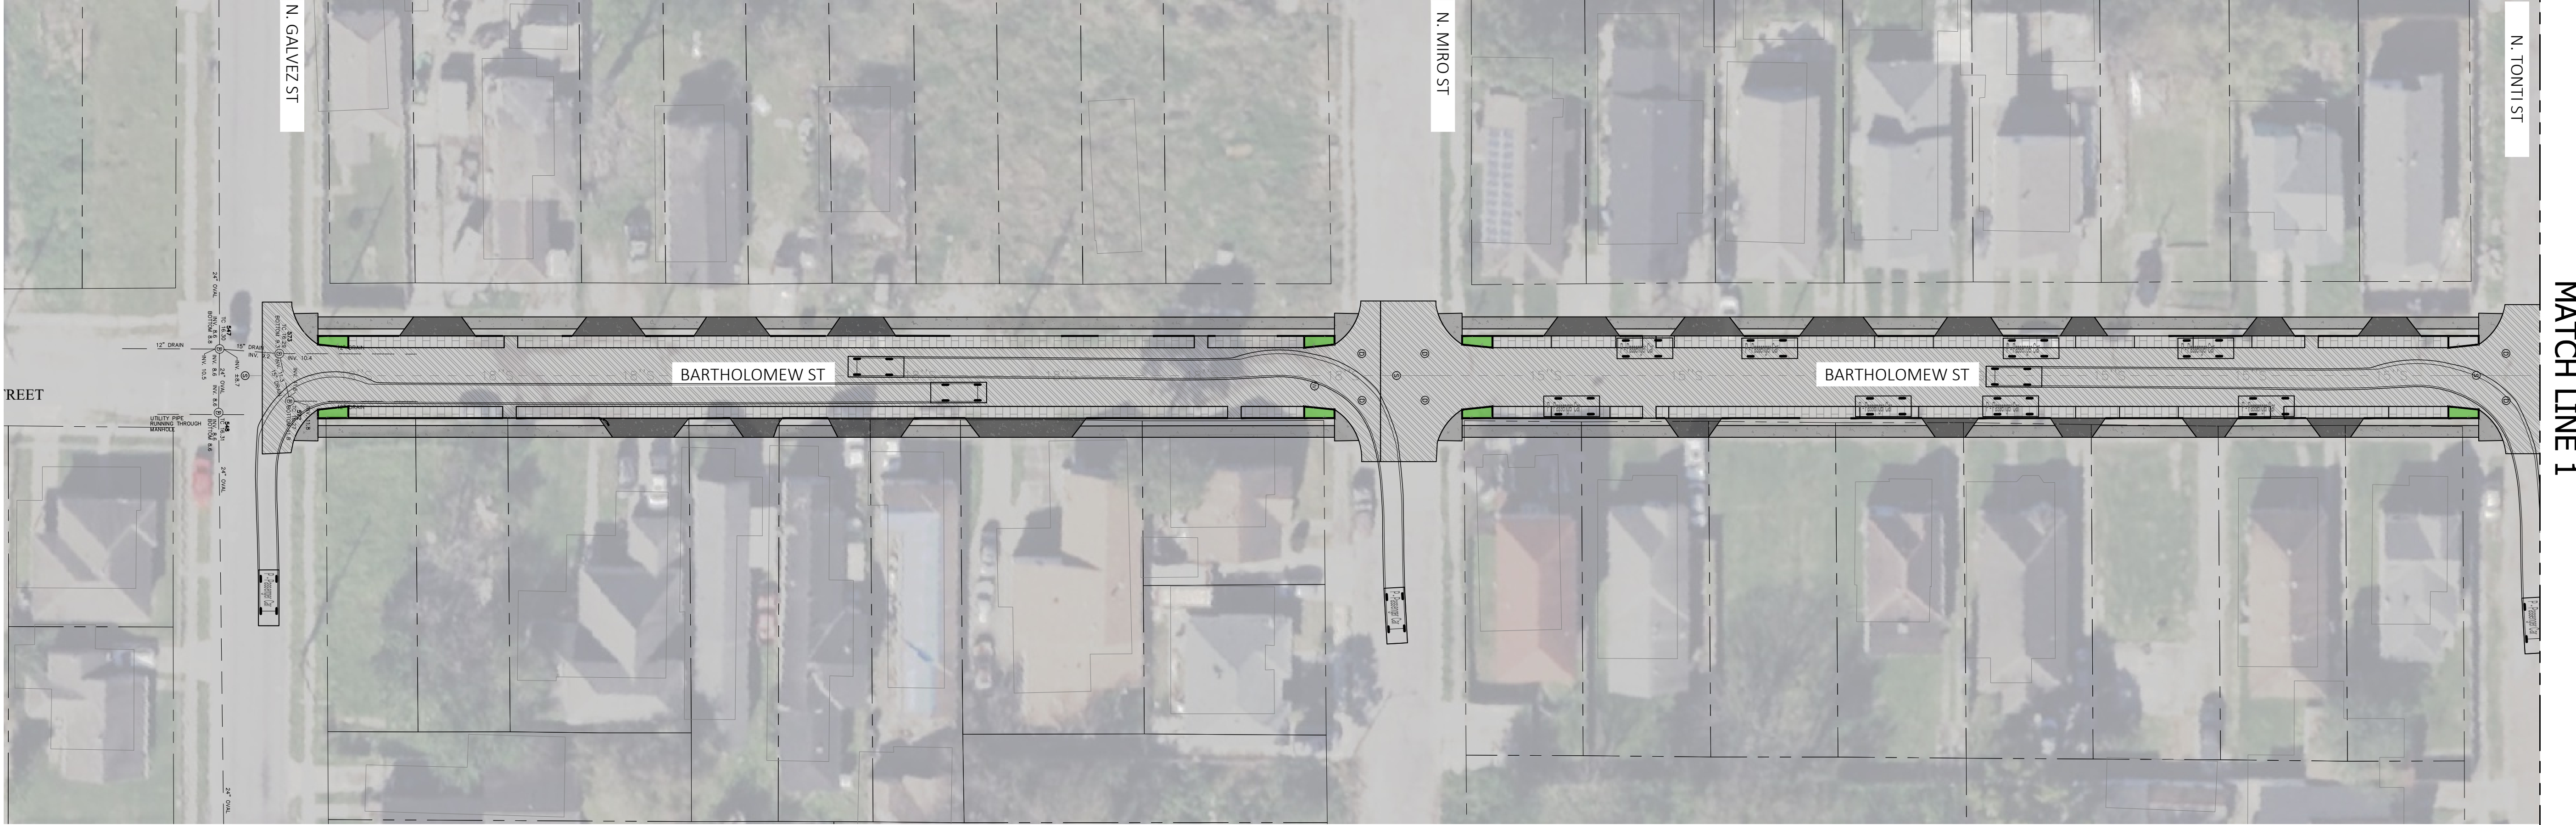

C3 VEHICLE TRACKING

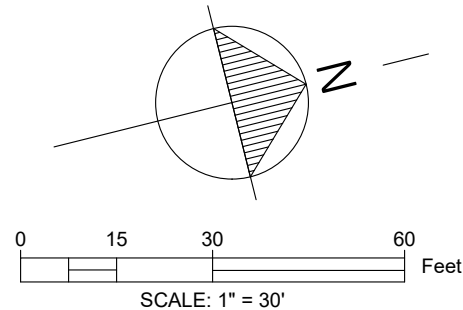

one Call before you dig.
1-800-272-3020

MARAIS
CONSULTANTS, LLC
2018 JENA STREET
NEW ORLEANS, LA 70115
504.350.2644
maraisconsultants.com
PROFESSIONAL OF RECORD:
jenny@maraisconsultants.com

REV. NO.	DATE	DESCRIPTION

PROJECT C
GREEN STREETS (BARTHOLOMEW), NEW ORLEANS, LA

DRAWN BY: AV
CHECKED BY: TJ
DATE: JULY 6, 2026
ISSUE: CONCEPTUAL
DRAWING SIZE: 24"x36"

PRELIMINARY
THIS DOCUMENT IS NOT TO BE USED
FOR CONSTRUCTION, BIDDING,
RECORDATION CONVEYANCE, SALES
OR AS THE BASIS FOR THE ISSUANCE
OF A PERMIT

CONCEPTUAL
VEHICLE
TRACKING PLAN

SHEET:
C3