
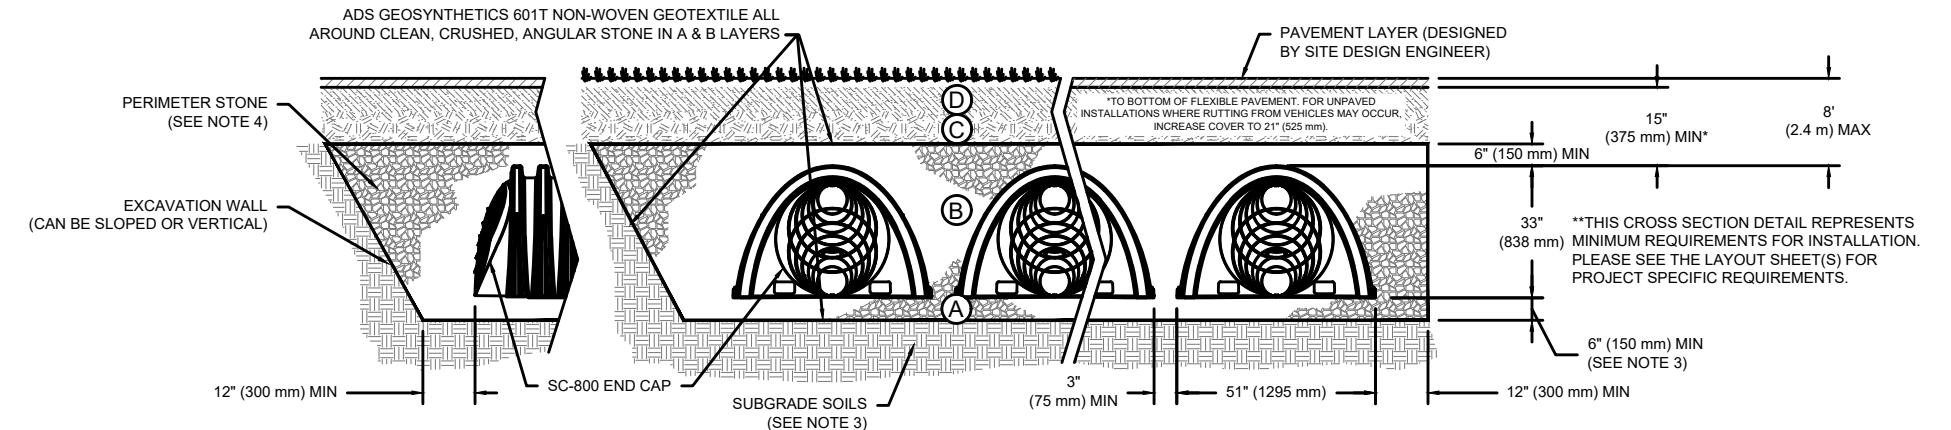


[illegible]

DRAWN BY: HM
CHECKED BY: TJ
DATE: JUNE 24, 2026
ISSUE: CONCEPTUAL
DRAWING SIZE: 24"x36"

CONCEPTUAL
SITE PLAN F -
MODILE DAVIS
PARK

C1

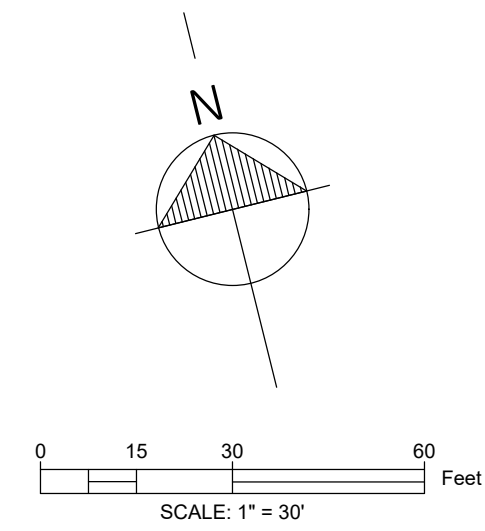

 Louisiana
One
Call before you dig.
1-800-272-3020